



P:\KENT1300_REF_Dwgs\MASTER_FLR_PLANS\00018_ORH_1ST.dwg, 8.5 x 11 Border Portrait, 2/1/2013 8:31:28 AM, DWG To PDF.p03

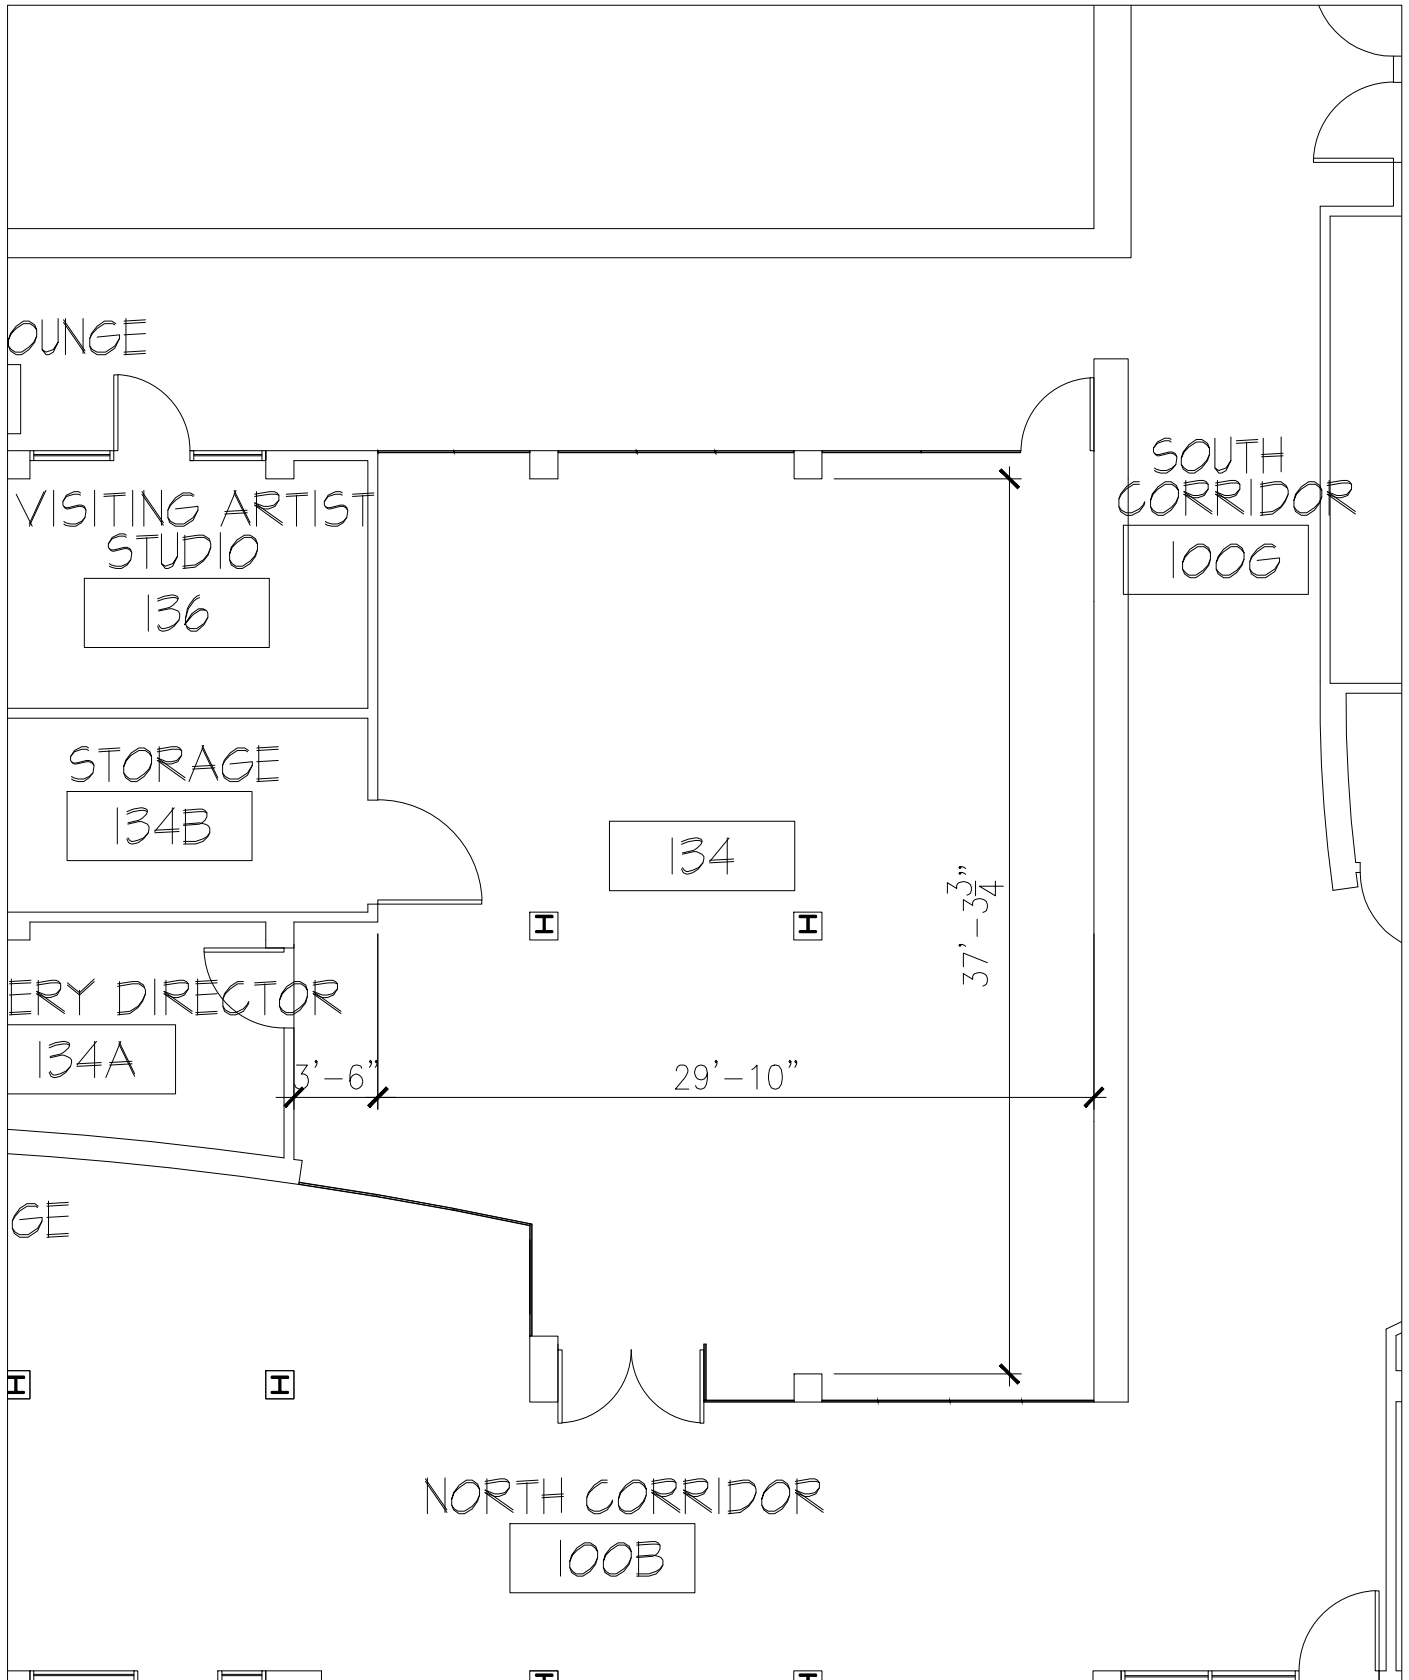

KENT STATE
 UNIVERSITY
 OFFICE OF THE UNIVERSITY ARCHITECT

OSCAR RITCHIE
 FIRST FLOOR
 BLDG. # 18

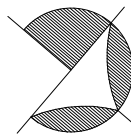

DATE: 02-01-2013

1/8" = 1'